


U-STUCCO™ ASSEMBLY SHEATHED CONSTRUCTION, WOOD FRAMING

DETAIL #003

V.15-0413

PER ASTM C1063

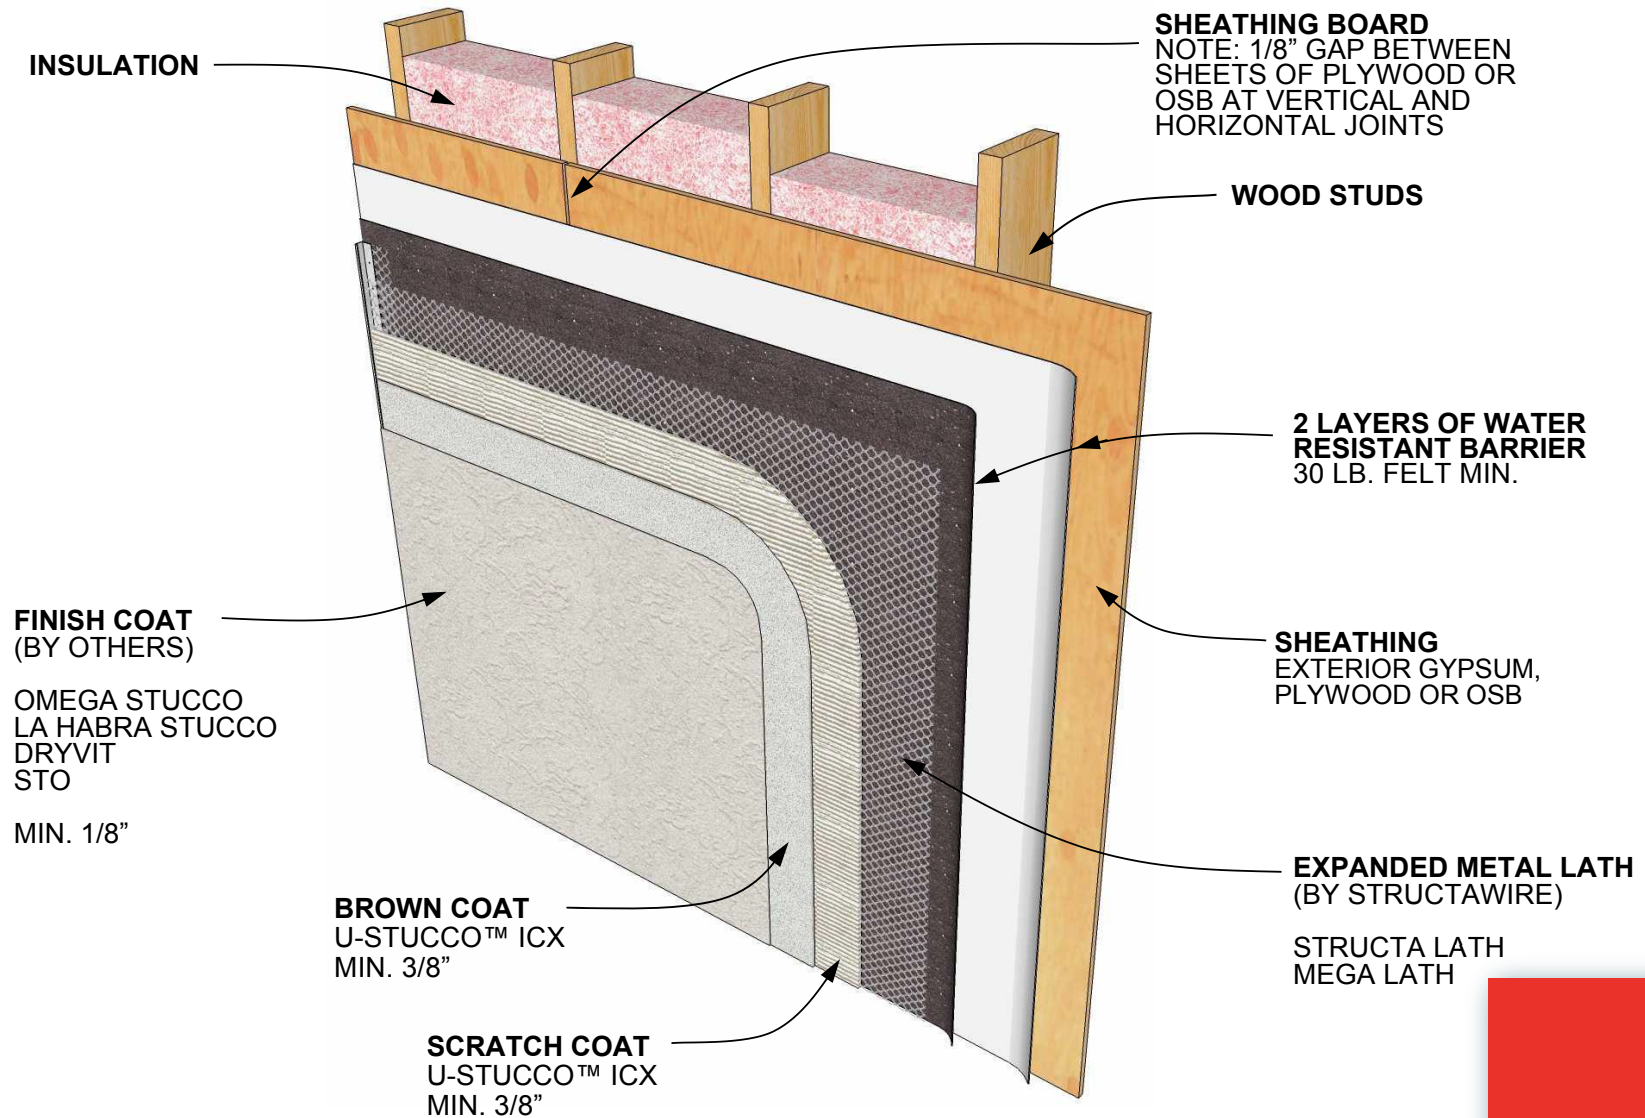

Disclaimer : The design specifications and construction shall comply with all local building codes and standards. U-STUCCO™ installation guidelines are for general information and guidance only and U-STUCCO™ specifically disclaims any liability for the use of this design, and for design engineering, or workmanship of any project. The assembly shall be designed to prevent condensation within the assembly. Products shown other than those manufactured by U-STUCCO™ are shown for the clarity of the U-STUCCO™ products only. Contact the Manufacturer for installation instructions.

Technical Support : (424) 542-5353 | info@ustucco.com

